



SIDE ELEVATION

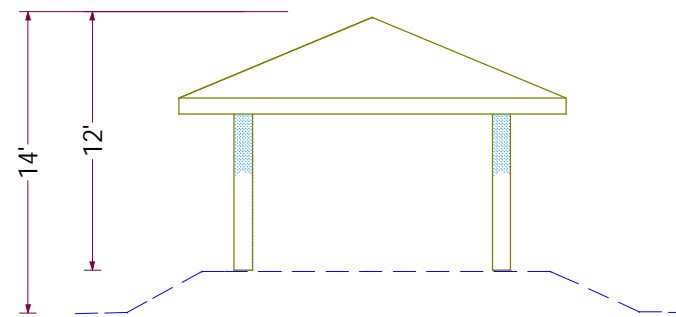

FRONT ELEVATION

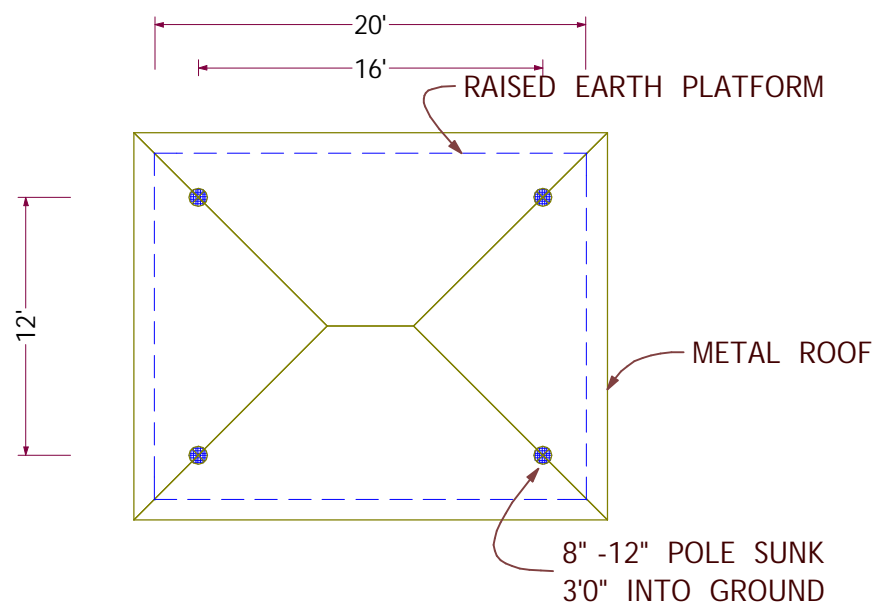

FLOOR PLAN

Camp Mekokiko
 Covered Tent Sites

Owner: Hawaii United
Methodist Union

Contact #: 808 345 8000

Last Rev: Nov 15, 2005

Drawn By: McB

TENT SHELTER

A1

1/4" = 1'0" @ 24x36 page
 1/8" = 1'0" @ 11x17 page