






HALE HAWAII DESIGN  
architecture - planning - development

 


Box 5044 Honokaa  
Hawaii 96727

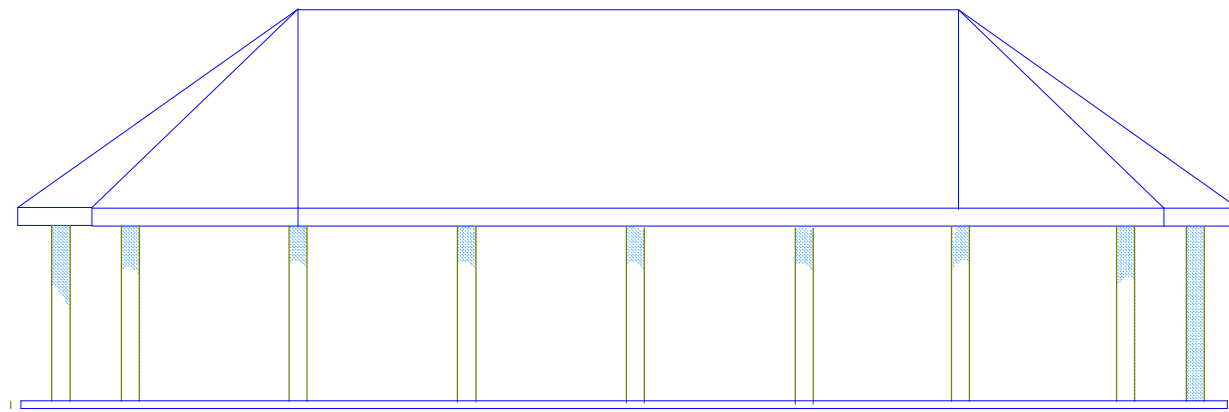

SIDE ELEVATION

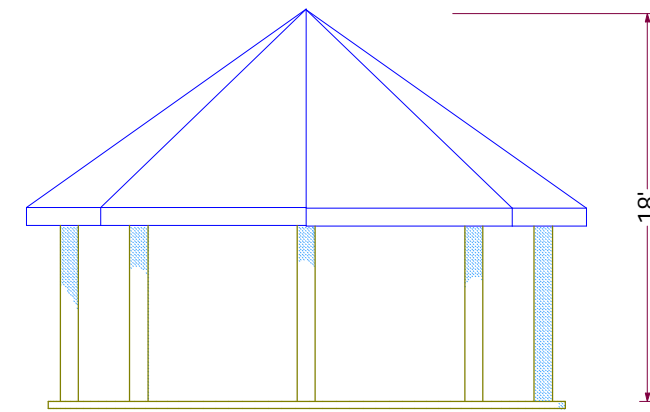

FRONT ELEVATION

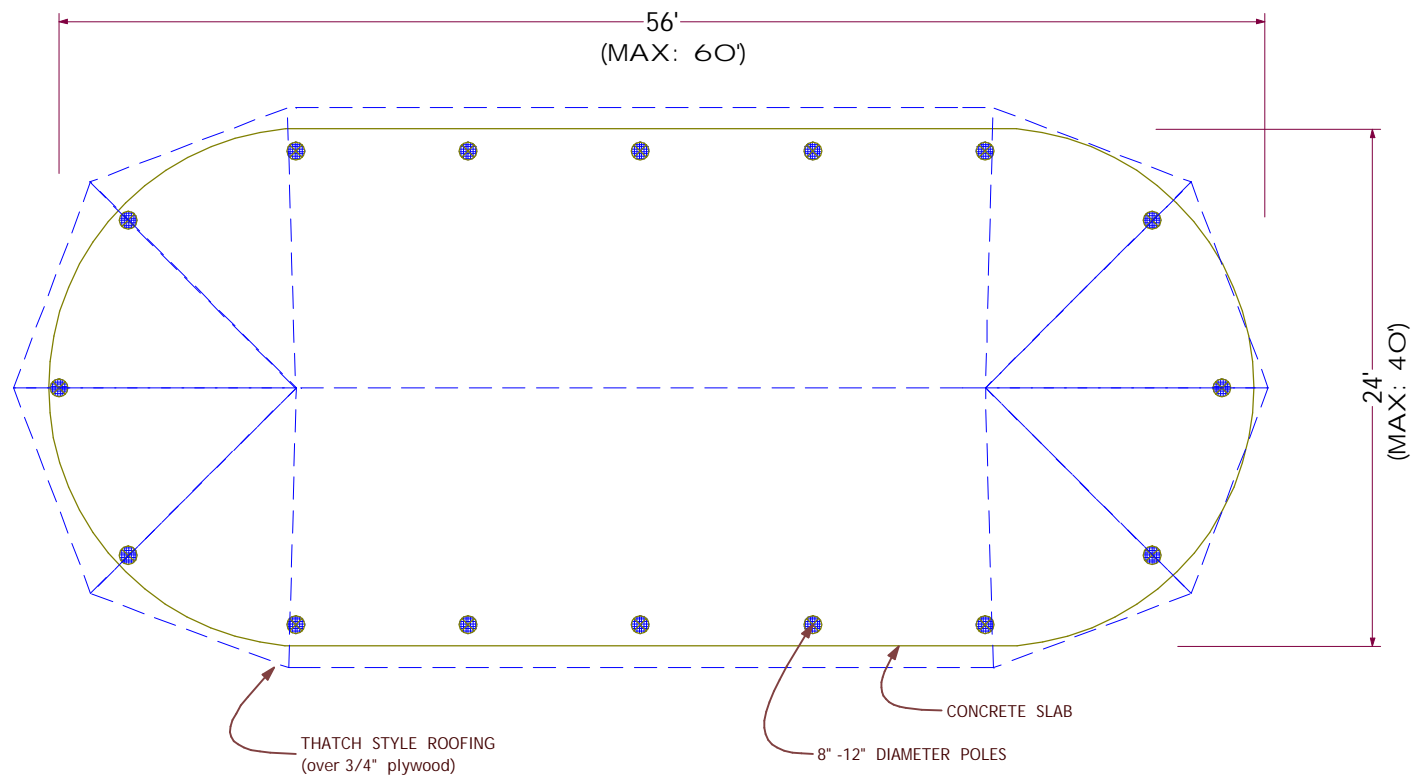

FALE

Camp Mekokiko  
Polynesian Fale

Owner: Hawaii United  
Methodist Union

Contact #: 808 345 8000

Last Rev: Nov 15, 2005

Drawn By: McB

FALE

A1

1/4" = 1'0" @ 24x36 page  
1/8" = 1'0" @ 11x17 page