



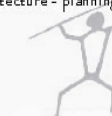


HALE HAWAII DESIGN
architecture - planning - development




Box 5044 Honokaa
Hawaii 96727

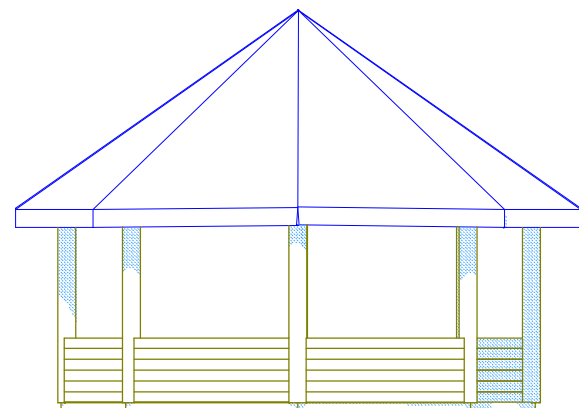

SIDE ELEVATION

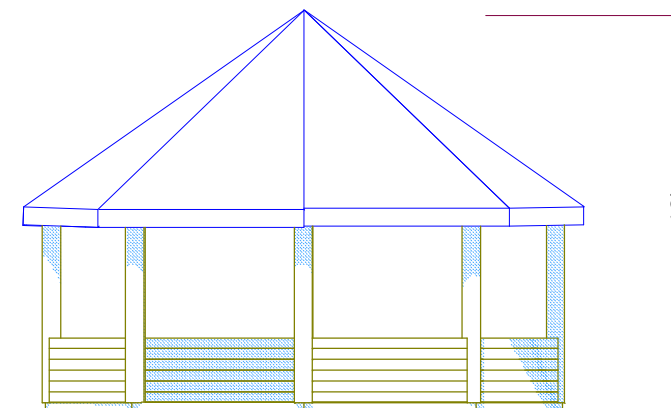

ENTRY ELEVATION

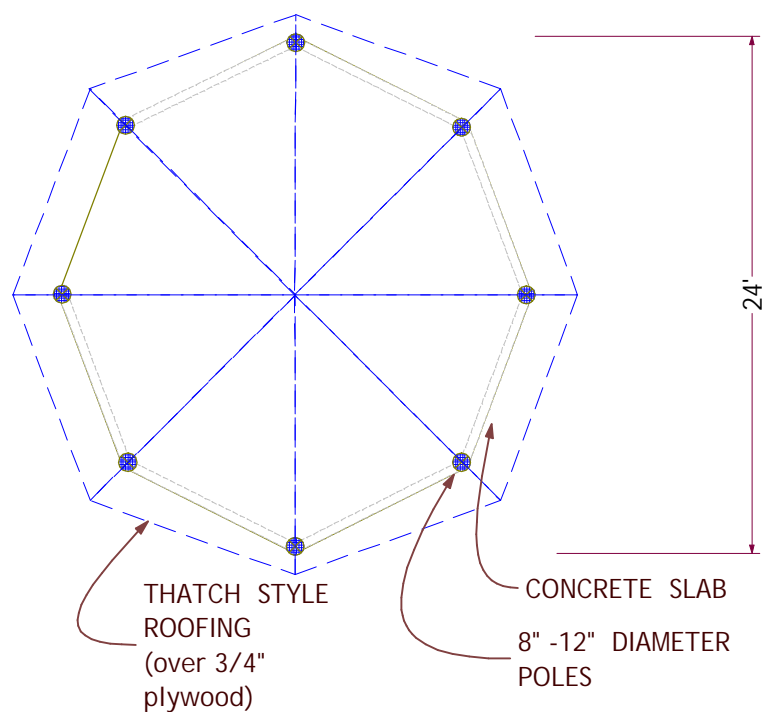

NIPA HUT

Camp Mekokiko
Polynesian Faie

Owner: Hawaii United
Methodist Union

Contact #: 808 345 8000

Last Rev: Nov 15, 2005

Drawn By: McB

FAIE

A1

1/4" = 1'0" @ 24x36 page
1/8" = 1'0" @ 11x17 page